


IMPROVE ALLEY PER MMC 12.12

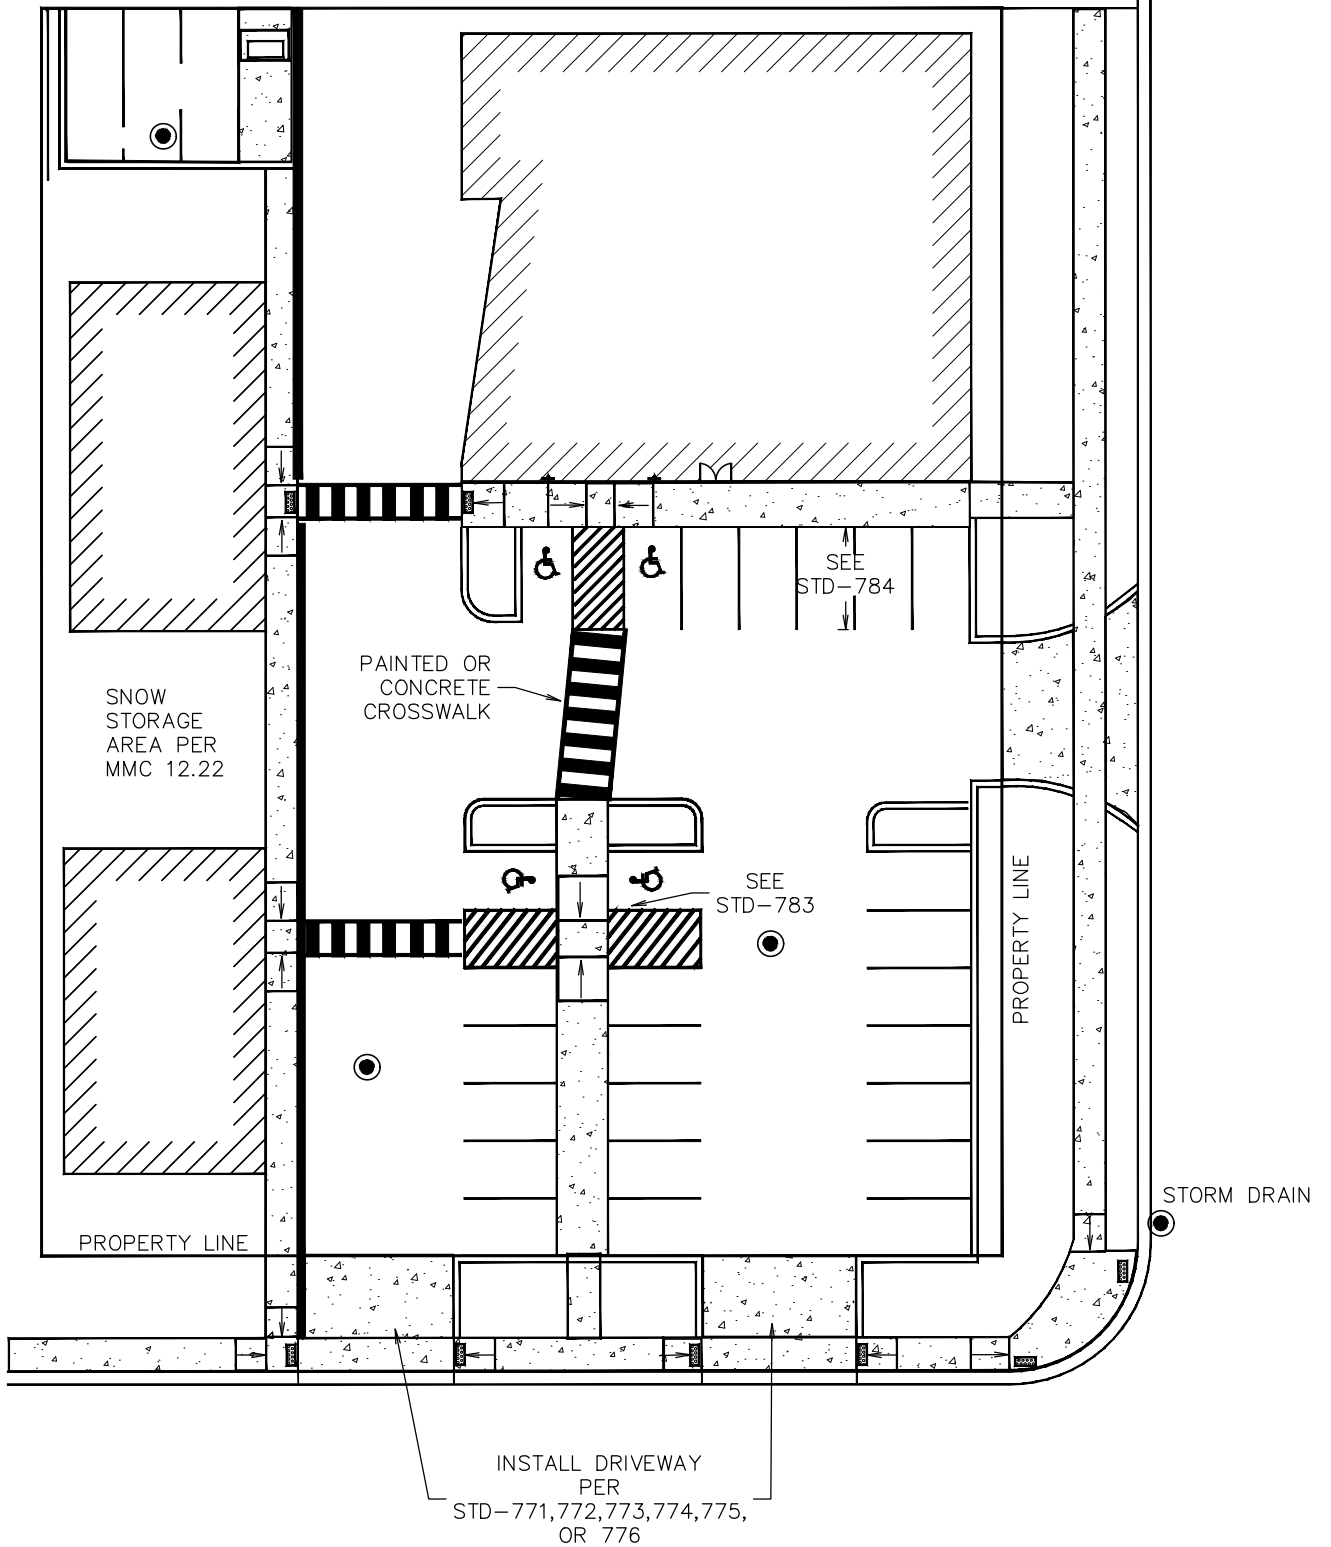

Engineering Division

Parking Facility Design Elements Key

Approved By
City Engineer
Kevin J. Slovark

Adopted: 02/27/1999
Revised: 01/13/2007

STD - 786